


BLOOMINGTON 33RD ADDITION

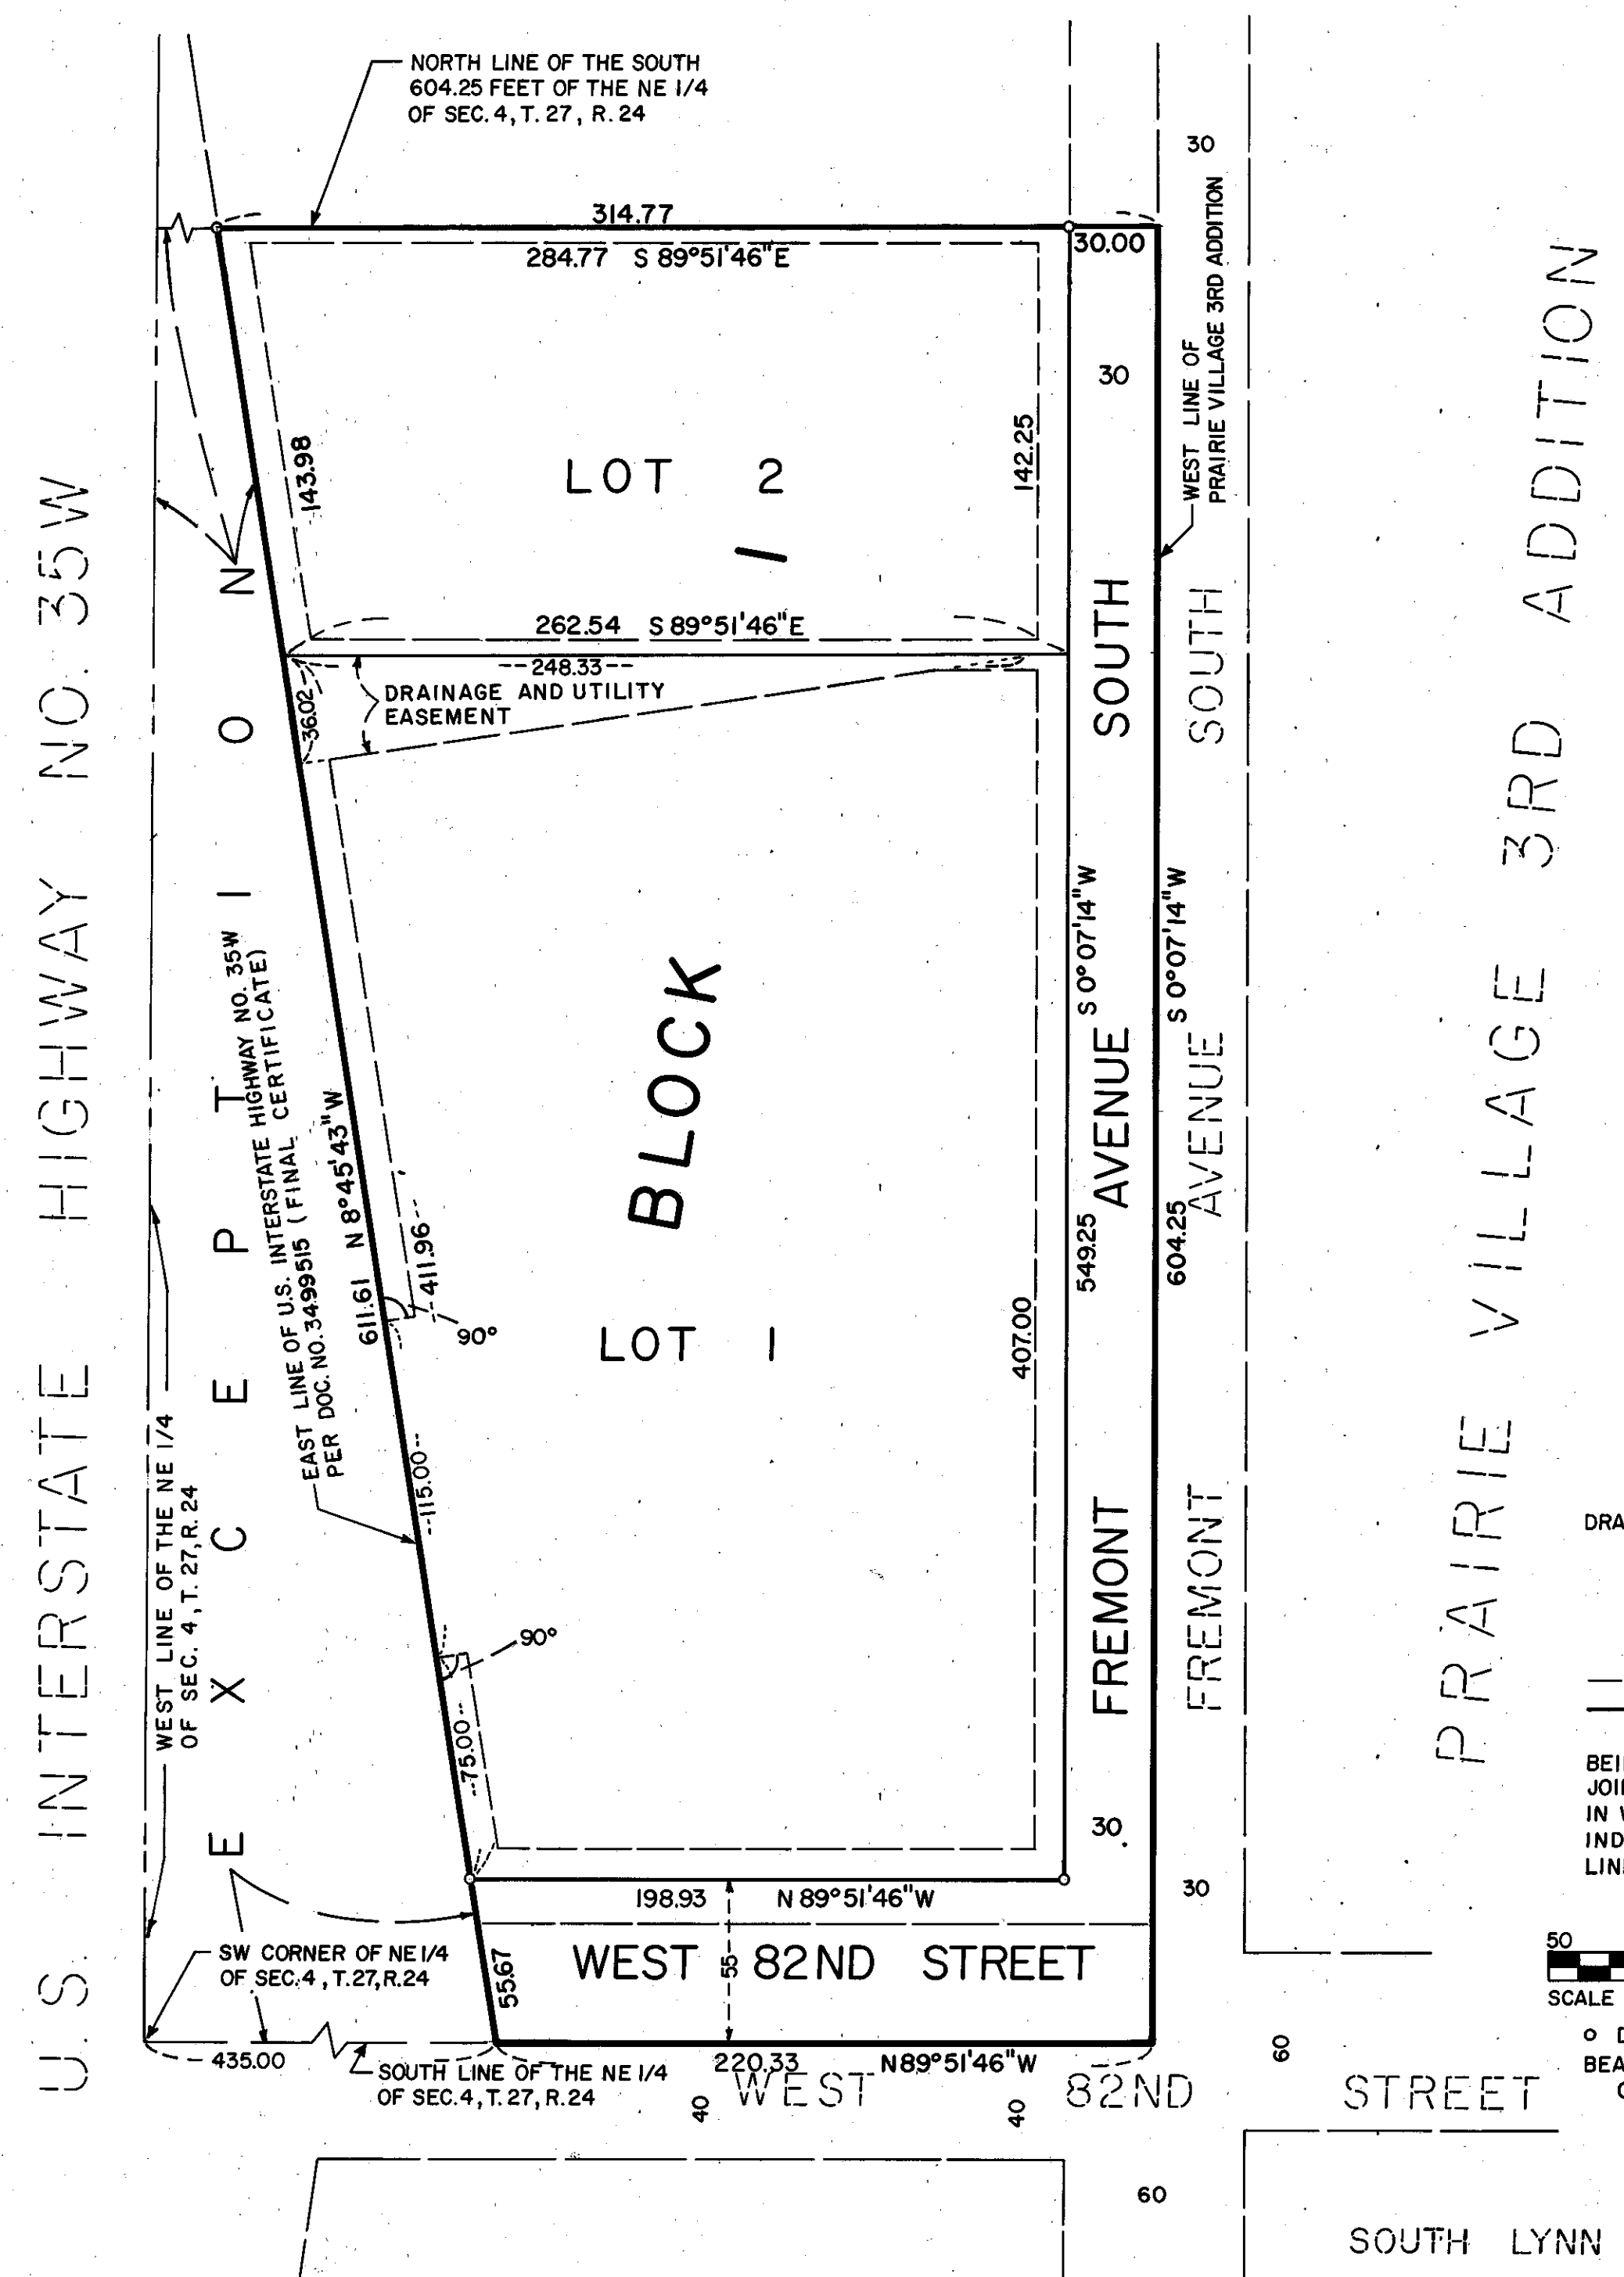

KNOW ALL MEN BY THESE PRESENTS: That the Dean M. Akins, single, and David C. McGuire and Charlene E. McGuire, husband and wife, owners and proprietors, and FIRST BANK N.A. (formerly known as "First Edina National Bank") a National Banking Association, mortgagee, and Benjamin F. Kubes and Linda M. Kubes, husband and wife, contract vendees, of the following described property situated in the County of Hennepin, State of Minnesota, to wit:

The South 604.25 feet of the Northeast Quarter of Section 4, Township 27, Range 24 West, of the 4th Principal Meridian lying West of Prairie Village 3rd Addition, according to the plat thereof on file and of record in the office of the County Recorder in and for Hennepin County, Minnesota, except that part taken by the State of Minnesota for trunk highway purposes in final certificate dated September 17, 1964, a certified copy of which was filed September 22, 1964 as Doc. No. 3499515.

Have caused the same to be surveyed and platted as BLOOMINGTON 33RD ADDITION and do hereby donate and dedicate to the public, for public use forever, the avenue, street, and the drainage and utility easements as shown on said plat.

In witness whereof said Dean M. Akins, single, and David C. McGuire and Charlene E. McGuire, husband and wife, have hereunto set their hands this 27 day of DEC, 1991.


And in witness whereof said FIRST BANK N.A., a National Banking Association, has caused these presents to be signed by its proper officer this 27 day of DEC, 1991.

And in witness whereof said Benjamin F. Kubes and Linda M. Kubes, husband and wife, have hereunto set their hands this 27 day of DEC, 1991.


Signed Dean M. Akins David C. McGuire Charlene E. McGuire
 Dean M. Akins David C. McGuire Charlene E. McGuire

FIRST BANK, N.A., a National Banking Association Kathryn B. Hansen its Personal Banking Officer
Benjamin F. Kubes Linda M. Kubes
 Benjamin F. Kubes Linda M. Kubes


STATE OF MINNESOTA, COUNTY OF Hennepin
 The foregoing instrument was acknowledged before me this 27th day of Dec, 1991 by Dean M. Akins, single, and David C. McGuire and Charlene E. McGuire, husband and wife.

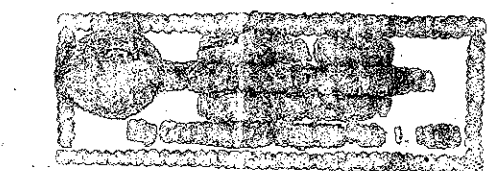

STATE OF MINNESOTA, COUNTY OF Hennepin
 The foregoing instrument was acknowledged before me this 27th day of Dec, 1991 by Kathryn B. Hansen, the Personal Banking Officer of said FIRST BANK N.A., a National Banking Association, on behalf of said association.

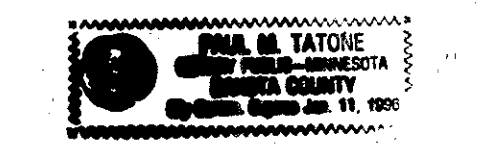


STATE OF MINNESOTA, COUNTY OF Hennepin
 The foregoing instrument was acknowledged before me this 27th day of Dec, 1991 by Benjamin F. Kubes and Linda M. Kubes, husband and wife.

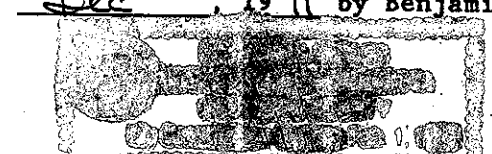

I hereby certify that I have surveyed and platted the property described on this plat as BLOOMINGTON 33RD ADDITION; that this plat is a correct representation of said survey; that all distances are correctly shown in feet and hundredths of a foot; that all monuments have been correctly placed in the ground as shown; and that the outside boundary lines are correctly designated; and that there are no wet lands to be designated on said plat.

Leland C. N. Smith
 Leland C. N. Smith, Land Surveyor
 Minnesota License No. 14942

STATE OF MINNESOTA
 COUNTY OF HENN
 The foregoing surveyor's certificate was acknowledged before me this 27 day of Nov, 1989 by Leland C.N. Smith, Land Surveyor.

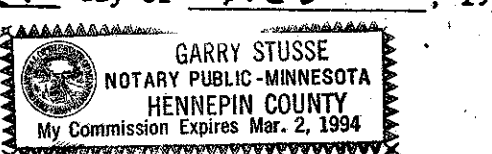

BLOOMINGTON, MINNESOTA
 This plat of BLOOMINGTON 33RD ADDITION was approved and accepted by the City Council of the City of Bloomington, Minnesota at a regular meeting thereof held this _____ day of _____, 19____. If applicable, the written comments and recommendations of the Commissioner of Transportation and the County Highway Engineer have been received by the City or the prescribed 30 day period has elapsed without receipt of such comments and recommendations, as provided by Minn. Statutes, Section 505.03, Subd. 2.

CITY COUNCIL OF BLOOMINGTON, MINNESOTA
 BY: _____, its Mayor
 BY: _____, its Manager
 PROPERTY TAX AND PUBLIC RECORDS DEPARTMENT, Hennepin County, Minnesota

I hereby certify that taxes payable in 19____ and prior years have been paid for land described on this plat. Dated this _____ day of _____, 19____.

Patrick H. O'Connor, Hennepin County Auditor
 BY: _____, Deputy
 SURVEY DIVISION, Hennepin County, Minnesota

Pursuant to MINN.STAT. Sec. 383B.565 (1969), this plat has been approved this _____ day of _____, 19____.

Bernard H. Larson, Hennepin County Surveyor
 BY: _____
 COUNTY RECORDER, Hennepin County, Minnesota

I hereby certify that the within plat of BLOOMINGTON 33RD ADDITION was filed in this office this _____ day of _____, 19____ at _____ o'clock _____ M.

R. Dan Carlson, County Recorder
 BY: _____, Deputy