

INTERNATIONAL AIRPORT PARK 2ND ADDITION

KNOW ALL MEN BY THESE PRESENTS: That Rosa Development Company, a Minnesota Limited Partnership, consisting of Robert C Muir and Kay Holding Co., an Ohio corporation, owner and proprietor of the following described property situated in the County of Hennepin, State of Minnesota, to wit:

OUTLOT A, INTERNATIONAL AIRPORT PARK ADDITION, according to the recorded plat thereof.

has caused the same to be surveyed and platted as INTERNATIONAL AIRPORT PARK 2ND ADDITION and does hereby donate and dedicate to the public for public use forever the easements as shown on this plat for drainage and utility purposes only. In witness whereof said Robert C. Muir, General Partner of Rosa Development Company has hereunto set his hand this 9th day of October, 1985; and in witness whereof said Kay Holding Co., an Ohio corporation, General Partner of Rosa Development Company, has caused these presents to be signed by its proper officer on behalf of the corporation and the partnership this 9th day of October, 1985.

ROSA DEVELOPMENT COMPANY
Robert C. Muir
Robert C. Muir, General Partner

Sam W. Klein
Sam W. Klein, President of Kay Holding Co., General Partner

STATE OF Florida The foregoing instrument was acknowledged before me this 9th day of October, 1985, by COUNTY OF St. Johns Robert C. Muir, General Partner of Rosa Development Company, a Minnesota Limited Partnership, on behalf of the partnership.

[Signature]
Notary Public, St. Johns County, Florida
My Commission Expires April 12, 1986

STATE OF Florida The foregoing instrument was acknowledged before me this 9th day of October, 1985, by COUNTY OF St. Johns Sam W. Klein, President of Kay Holding Co., an Ohio corporation, General Partner of Rosa Development Company, a Minnesota Limited Partnership, on behalf of the corporation and partnership.

[Signature]
Notary Public, St. Johns County, Florida
My Commission Expires April 12, 1986

I hereby certify that I have surveyed and platted the property described on this plat as INTERNATIONAL AIRPORT PARK 2ND ADDITION, that this plat is a correct representation of the survey, that all distances are correctly shown on the plat in feet and hundredths of a foot, that all monuments have been correctly placed in the ground as shown, that the outside boundary lines are correctly designated on the plat and that there are no wetlands to be designated.

Robert B. Sikich
Robert B. Sikich, Land Surveyor
Minnesota License No. 14891

STATE OF MINNESOTA The foregoing Surveyor's Certificate was acknowledged before me this 8th day of October, 1985 COUNTY OF Dakota by Robert B. Sikich, Minnesota License No. 14891.



Josephine A. Stertz
Notary Public, Dakota County, Minnesota
My Commission Expires Feb. 10, 1991

BLOOMINGTON, MINNESOTA
This plat of INTERNATIONAL AIRPORT PARK 2ND ADDITION was approved and accepted by the City Council of Bloomington, Minnesota, at a regular meeting thereof held this _____ day of _____, 19____. If applicable, the written comments and recommendations of the Commissioner of Transportation and the County Highway Engineer have been received by the City or the prescribed 30 day period has elapsed without receipt of such comments and recommendations, as provided by Minn. Statutes, Section 505.03, Subd. 2.

CITY COUNCIL OF BLOOMINGTON, MINNESOTA
By _____, Mayor
By _____, Manager

SURVEY DIVISION, HENNEPIN COUNTY, MINNESOTA
Pursuant to Chapter 810, Minnesota Laws of 1969, this plat has been approved this _____ day of _____, 19____.


Robert L. Bakka, Hennepin County Surveyor, By _____
PROPERTY TAX AND PUBLIC RECORDS DEPARTMENT, HENNEPIN COUNTY, MINNESOTA

I hereby certify that taxes payable in _____ and prior years have been paid for land described on this plat. Dated this _____ day of _____, 19____.

DALE G. FOLSTAD, Hennepin County Auditor, By _____, Deputy
COUNTY RECORDER, HENNEPIN COUNTY, MINNESOTA

I hereby certify that the within plat of INTERNATIONAL AIRPORT PARK 2ND ADDITION was filed for record in this office this _____ day of _____, 19____, at _____ o'clock _____ M.

R. Dan Carlson, County Recorder, By _____, Deputy

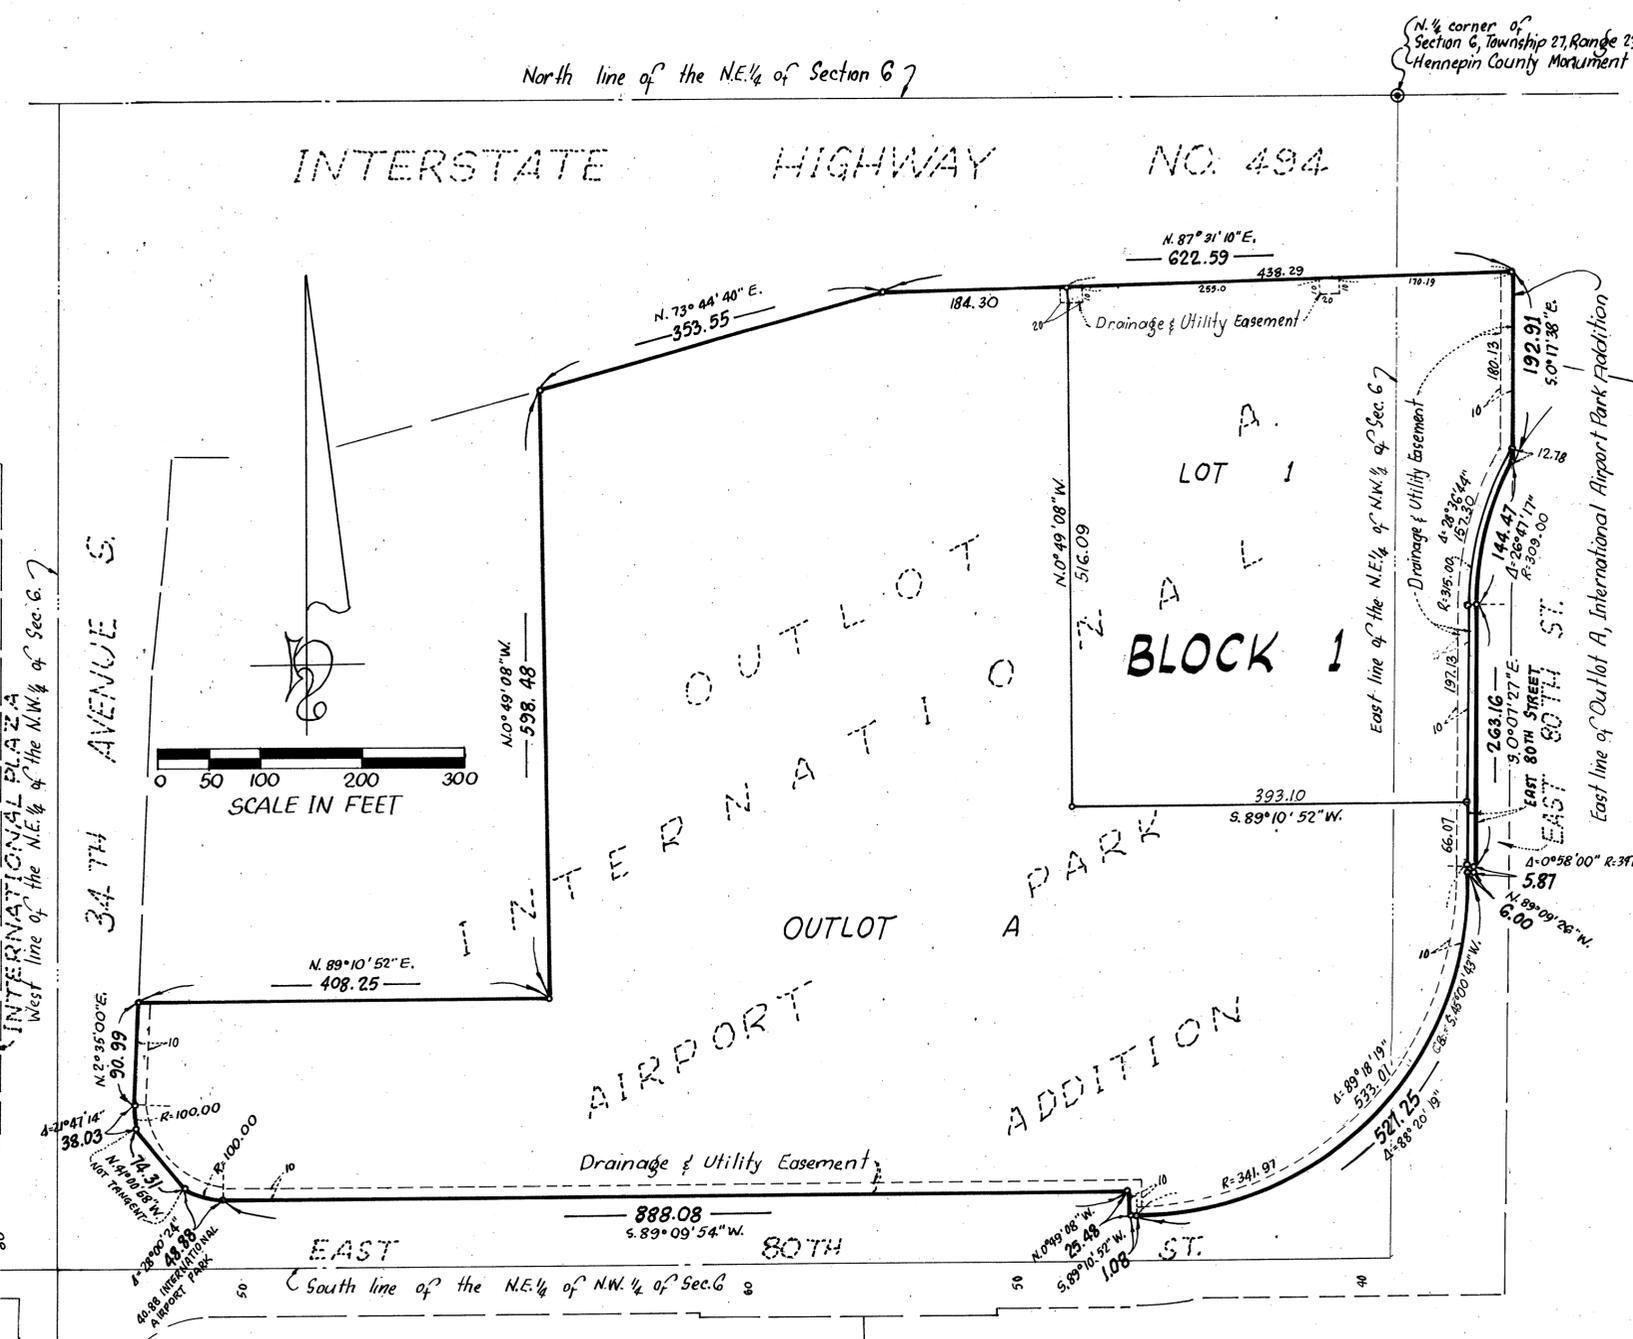

Bearings shown are assumed
o Denotes iron monument

Suburban Engineering, Inc.
—Engineers—
—Surveyors—

SEPTEMBER, 1985