


# MARVIN MANKE ADD.

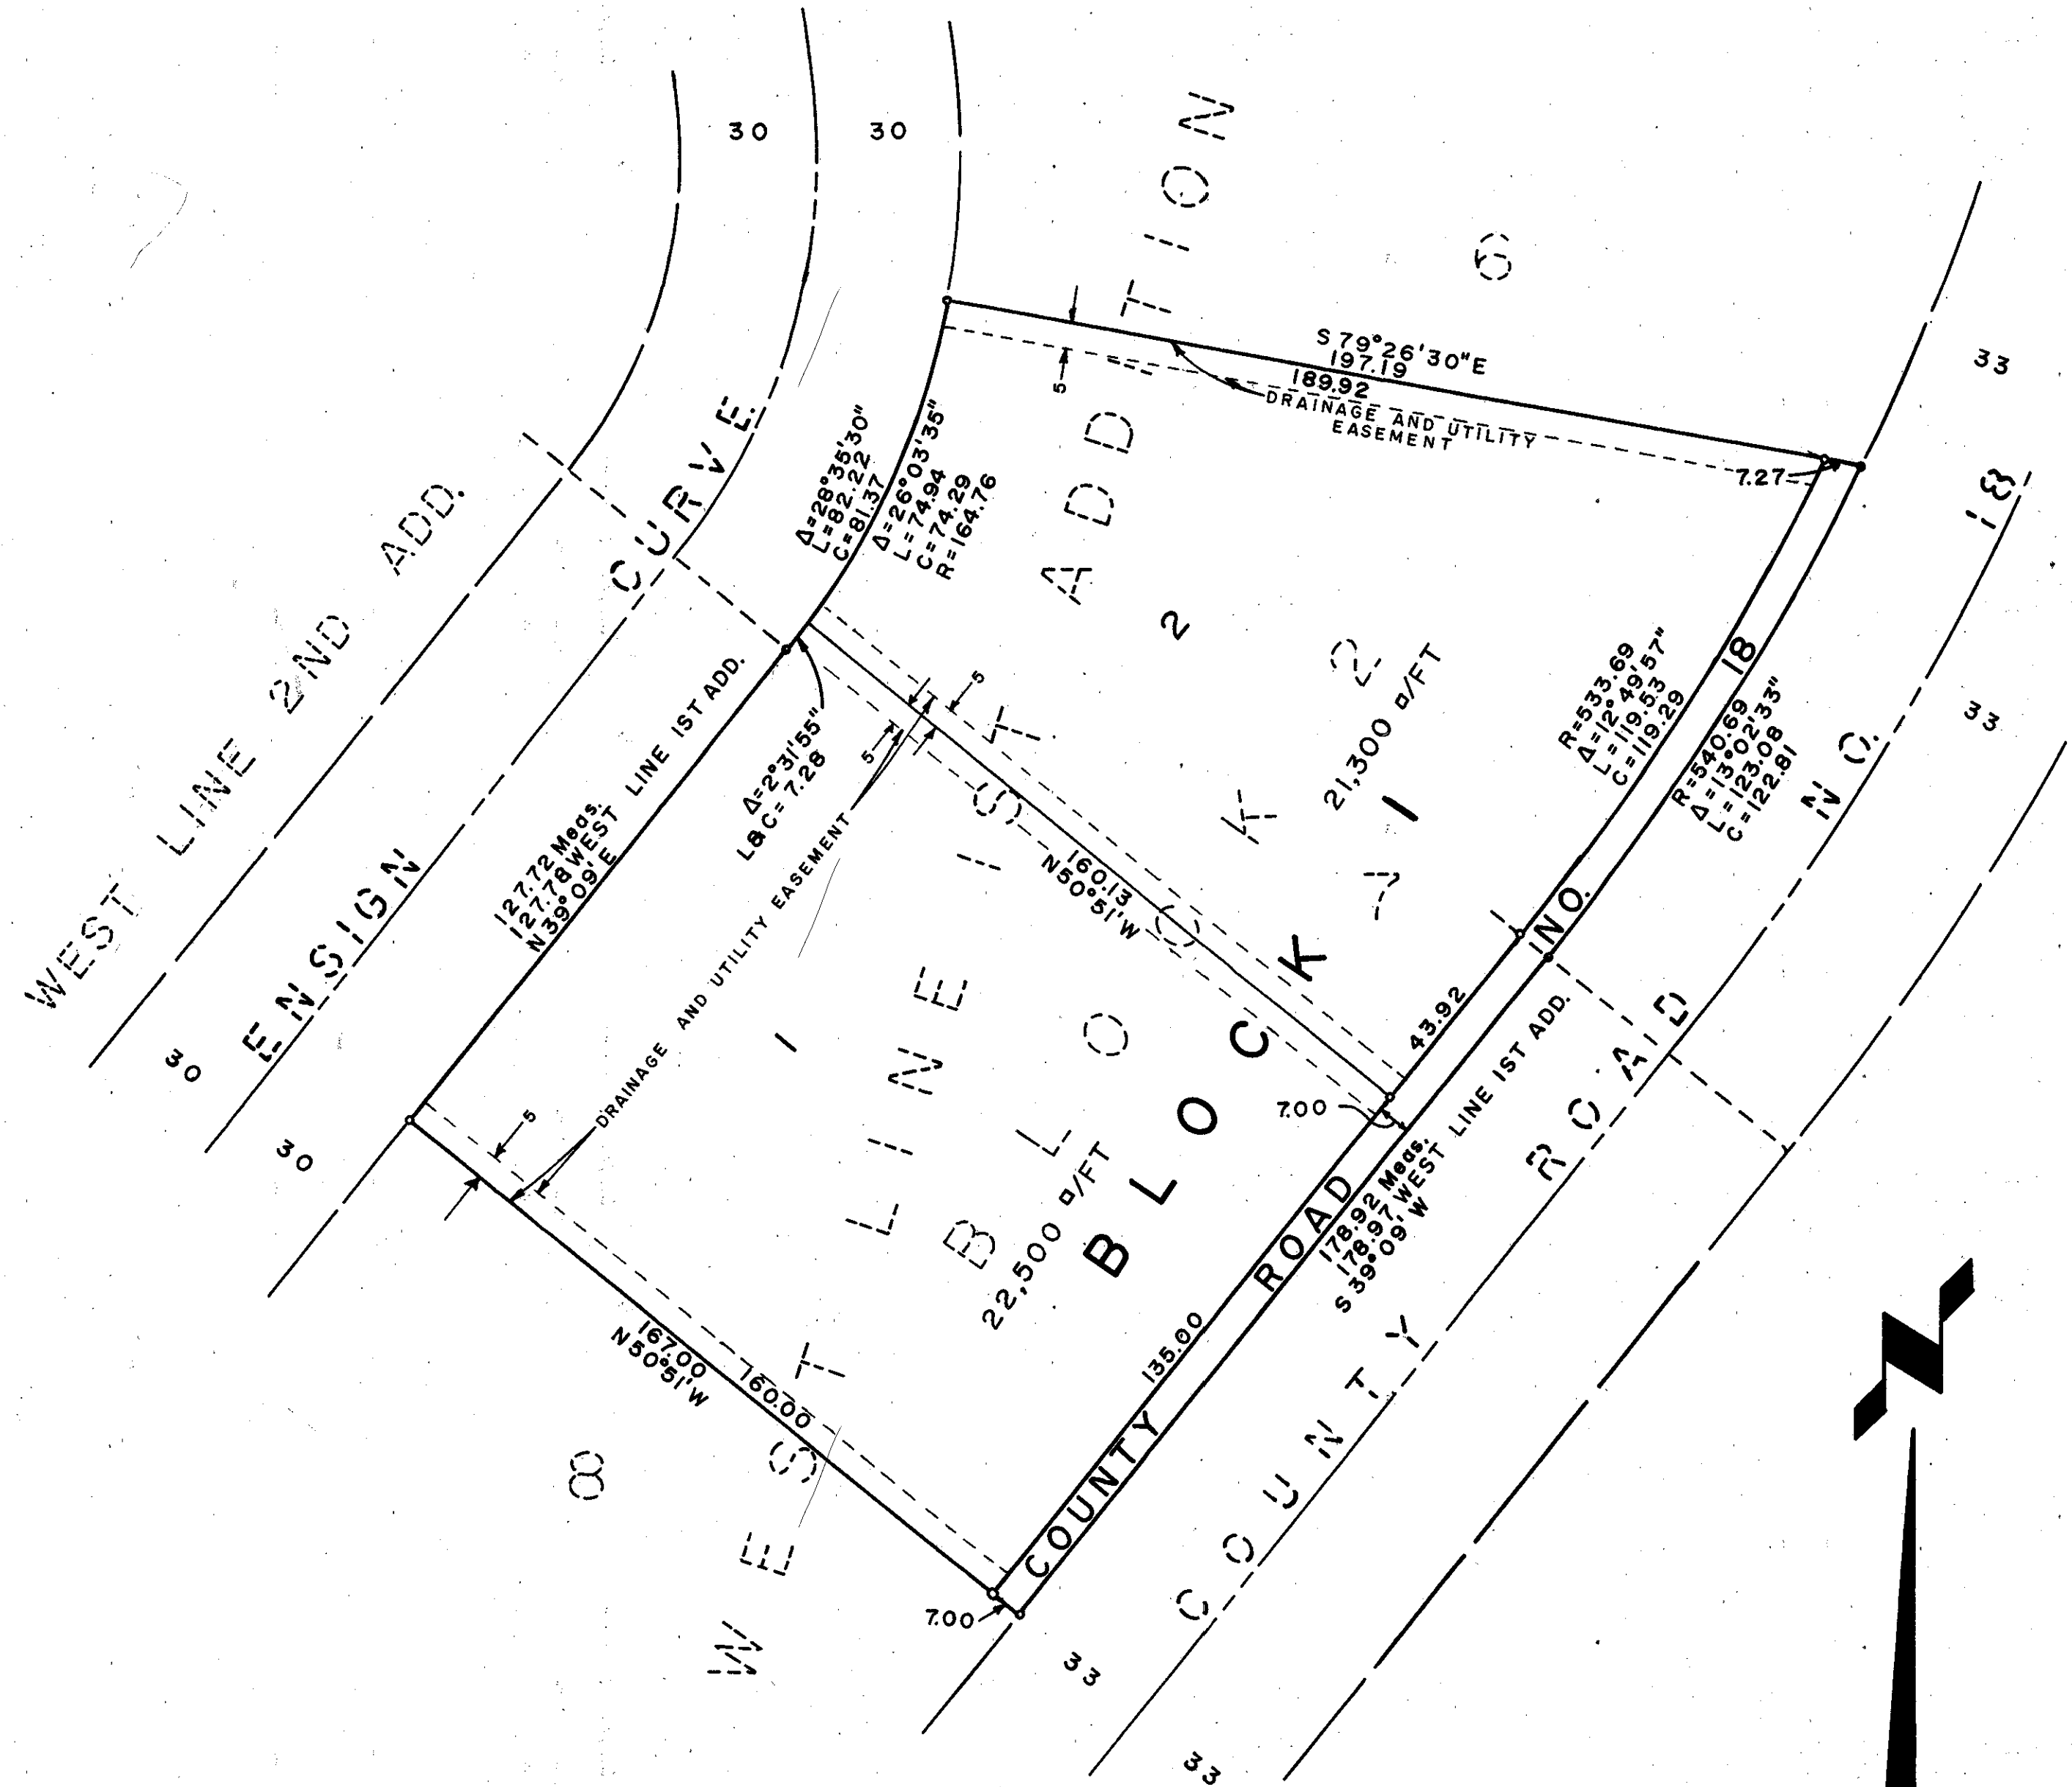

SCALE: 1 INCH = 30 FEET  
 ALL BEARINGS ARE ASSUMED  
 • DENOTES IRON MONUMENT

KNOW ALL MEN BY THESE PRESENTS: that Marvin Manke, and Naomi Manke, husband and wife, fee owners, and Home Federal Savings and Loan Association of Minneapolis, a United States Corporation, Mortgagee, of the following described property situated in the State of Minnesota to wit: Lot 7, Block 2, West Line 1st Addition, according to the plat thereof on file or of record in the office of the Registrar of Titles in and for said Hennepin County, have caused the same to be surveyed and platted as MARVIN MANKE ADD., and do hereby donate and dedicate to the public for the public use forever the Road and easements for utility and drainage purposes as shown on this plat. In witness whereof Marvin Manke and Naomi Manke, have hereunto set their hands and seals this 15<sup>th</sup> day of August 1973 A.D. and Home Federal Savings and Loan Association of Minneapolis have caused these presents to be signed by its proper officers and its corporate seal to be hereunto affixed this 15<sup>th</sup> day of August 1973 A.D.

Marvin Manke  
 Marvin Manke

Naomi Manke  
 Naomi Manke


HOME FEDERAL SAVINGS AND LOAN ASSOCIATION OF MINNEAPOLIS

George H. Pelpo  
 George H. Pelpo, Vice President

John R. Kenealey  
 John R. Kenealey, Ass't. Vice President

State of Minnesota County of Hennepin On this 15<sup>th</sup> day of August 1973 A.D. before me a Notary Public within and for said County and State, personally appeared Marvin Manke and Naomi Manke, husband and wife, to me known to be the persons described in and who executed the foregoing instrument and acknowledged the same as their own free act and deed.


C. Timothy Croken  
 Notary Public, Hennepin County, Minn.

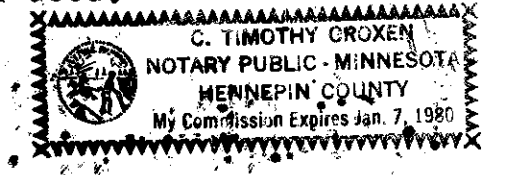

My Commission Expires \_\_\_\_\_

State of Minnesota County of Hennepin On this 15<sup>th</sup> day of August 1973 A.D. before me a Notary Public, within and for said County and State, personally appeared George H. Pelpo and John R. Kenealey to me personally known, who being by me each duly sworn, did say that they are respectively Vice President and Ass't Vice President of Home Federal Savings and Loan Association of Minneapolis, the Corporation named in the foregoing instrument, that the seal affixed to said instrument is the corporate seal of said corporation and that said instrument was signed and sealed in behalf of said corporation by authority of its Board of Directors, and said George H. Pelpo and John R. Kenealey acknowledge said instrument to be the free act and deed of said corporation.

C. Timothy Croken  
 Notary Public, Hennepin County, Minn.

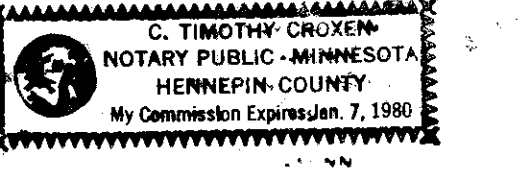


My Commission Expires \_\_\_\_\_

I hereby certify that I have surveyed the property described on this plat as MARVIN MANKE ADD.; that this plat is a correct representation of said survey; that all distances are correctly shown in feet and hundredths of a foot; that all monuments have been correctly placed in the ground as shown; that the outside boundary lines are correctly designated, and that there are no wet lands to be designated on said plat.

Calvin H. Hedlund  
 Calvin H. Hedlund, Land Surveyor  
 Minn. Reg. No. 5942

State of Minnesota County of Hennepin The Surveyor's Certificate was subscribed and sworn to before me, a Notary Public, this 13 day of August 1973 A.D.

Naomi Manke  
 Notary Public, Hennepin County, Minn.

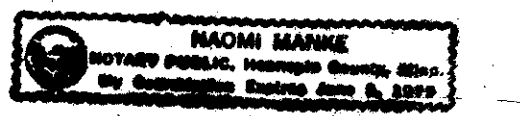

My Commission Expires June 5, 1979

The plat of MARVIN MANKE ADD. was accepted and approved by the City Council of Bloomington, Minnesota at a regular meeting thereof held this \_\_\_\_\_ day of \_\_\_\_\_ 1973 A.D.

CITY COUNCIL, BLOOMINGTON, MINNESOTA  
 By \_\_\_\_\_ Mayor

By \_\_\_\_\_ Manager

Pursuant to Chapter 810, Minnesota Laws of 1969, this plat has been approved this \_\_\_\_\_ day of \_\_\_\_\_ 1973 A.D.

By Elmer J. Peterson  
 Hennepin County Surveyor