

MILES STANDISH PARK

HENNEPIN COUNTY, MINNESOTA

SCALE: 1" = 100'

Aug 1952

C.H. PARKER
SURVEYOR

Know all men by these presents that we, Joseph J. Hopkins, Mortgagee, and Miles C. Standish and Eleanor Standish, his wife, owners and proprietors of the following described property situate in the State of Minnesota and county of Hennepin to wit: That part of the Northwest quarter of the Southeast quarter of Section 16, Township 27, Range 24, described as follows; Beginning on the North line of said subdivision, a distance of 231 feet Easterly from the Northeast corner of the West 13 acres of said subdivision; thence South parallel with the West line of said subdivision a distance of 250 feet; thence West parallel with the North line of said subdivision a distance of 231 feet, to an intersection with the East line of the West 13 acres of said subdivision; thence South, along the East line of the West 13 acres of said subdivision, to an intersection with the South line of said subdivision; thence East along said South line, to the Southwest corner of the East 2 acres of said subdivision; thence North along the West line of the East 2 acres of said subdivision to the North line thereof; thence West along the North line of said subdivision to the point of beginning. Also the West thirteen acres of said subdivision, excepting the West 420 feet and the North 250 feet thereof.

_____ have caused the same to be surveyed and platted as, MILES STANDISH PARK, and do hereby donate and dedicate to the public, for public use, the streets and avenues as shown on the annexed plat. In witness whereof, we have hereunto set our hands and seals this ____ day of ____ A.D. 1952

In Presence of _____ (Seal)
 _____ (Seal)
 _____ (Seal)

State of Minnesota } ss. On this ____ day of ____ A.D. 1952 before me personally appeared
 County of Hennepin } Miles C. Standish and Eleanor Standish his wife, and
 Joseph J. Hopkins to me known to be the persons described, and who executed the foregoing instrument, and they acknowledged the same as their own act and deed.

Notary Public, Hennepin County Minnesota
 My Commission Expires _____

State of Minnesota } ss. I do hereby certify, that I have surveyed and platted the property
 County of Hennepin } described on this plat as, "MILES STANDISH PARK"; that this plat is a correct
 representation of said survey; that all distances are correctly shown in feet and decimals
 of a foot; that the monuments for guidance of future surveys have been correctly placed in
 the ground as shown on the plat; that the outside boundary lines are correctly design-
 ated on the plat; that the topography of the land is correctly shown on the plat, and that
 there are no wet lands, or public highways to be shown on the plat other than as shown
 thereon.

Above certificate subscribed and sworn before me this ____ day of ____ A.D. 1952

Notary Public, Hennepin County, Minnesota
 My commission expires
 Approved this ____ day of ____ A.D. 1952

Approved as to form and execution
 this ____ day of ____ A.D. 1952

Special Asst County Attorney.


County Surveyor
 Approved this ____ day of ____ A.D. 1952

State of Minnesota } ss. This plat was approved and accepted by the Board of County Commissioners,
 County of Hennepin } Hennepin County Minn. at a regular meeting thereof held this ____ day of ____ A.D. 1952

State of Minnesota } ss. We, the chairman and secretary of the Planning and Zoning Commission of the town of
 County of Hennepin } Bloomington, Minnesota, do hereby certify, that on this ____ day of ____ 1952 A.D. said Planning and Zoning Commission
 of the Town of Bloomington, Minnesota, duly approve the above and for going plat of, "MILES STANDISH PARK",
 and duly authorize the certification of such action of the Commission by its Chairman and Secretary.

Chairman of the Planning and Zoning Commission

Secretary of the Planning and Zoning Commission

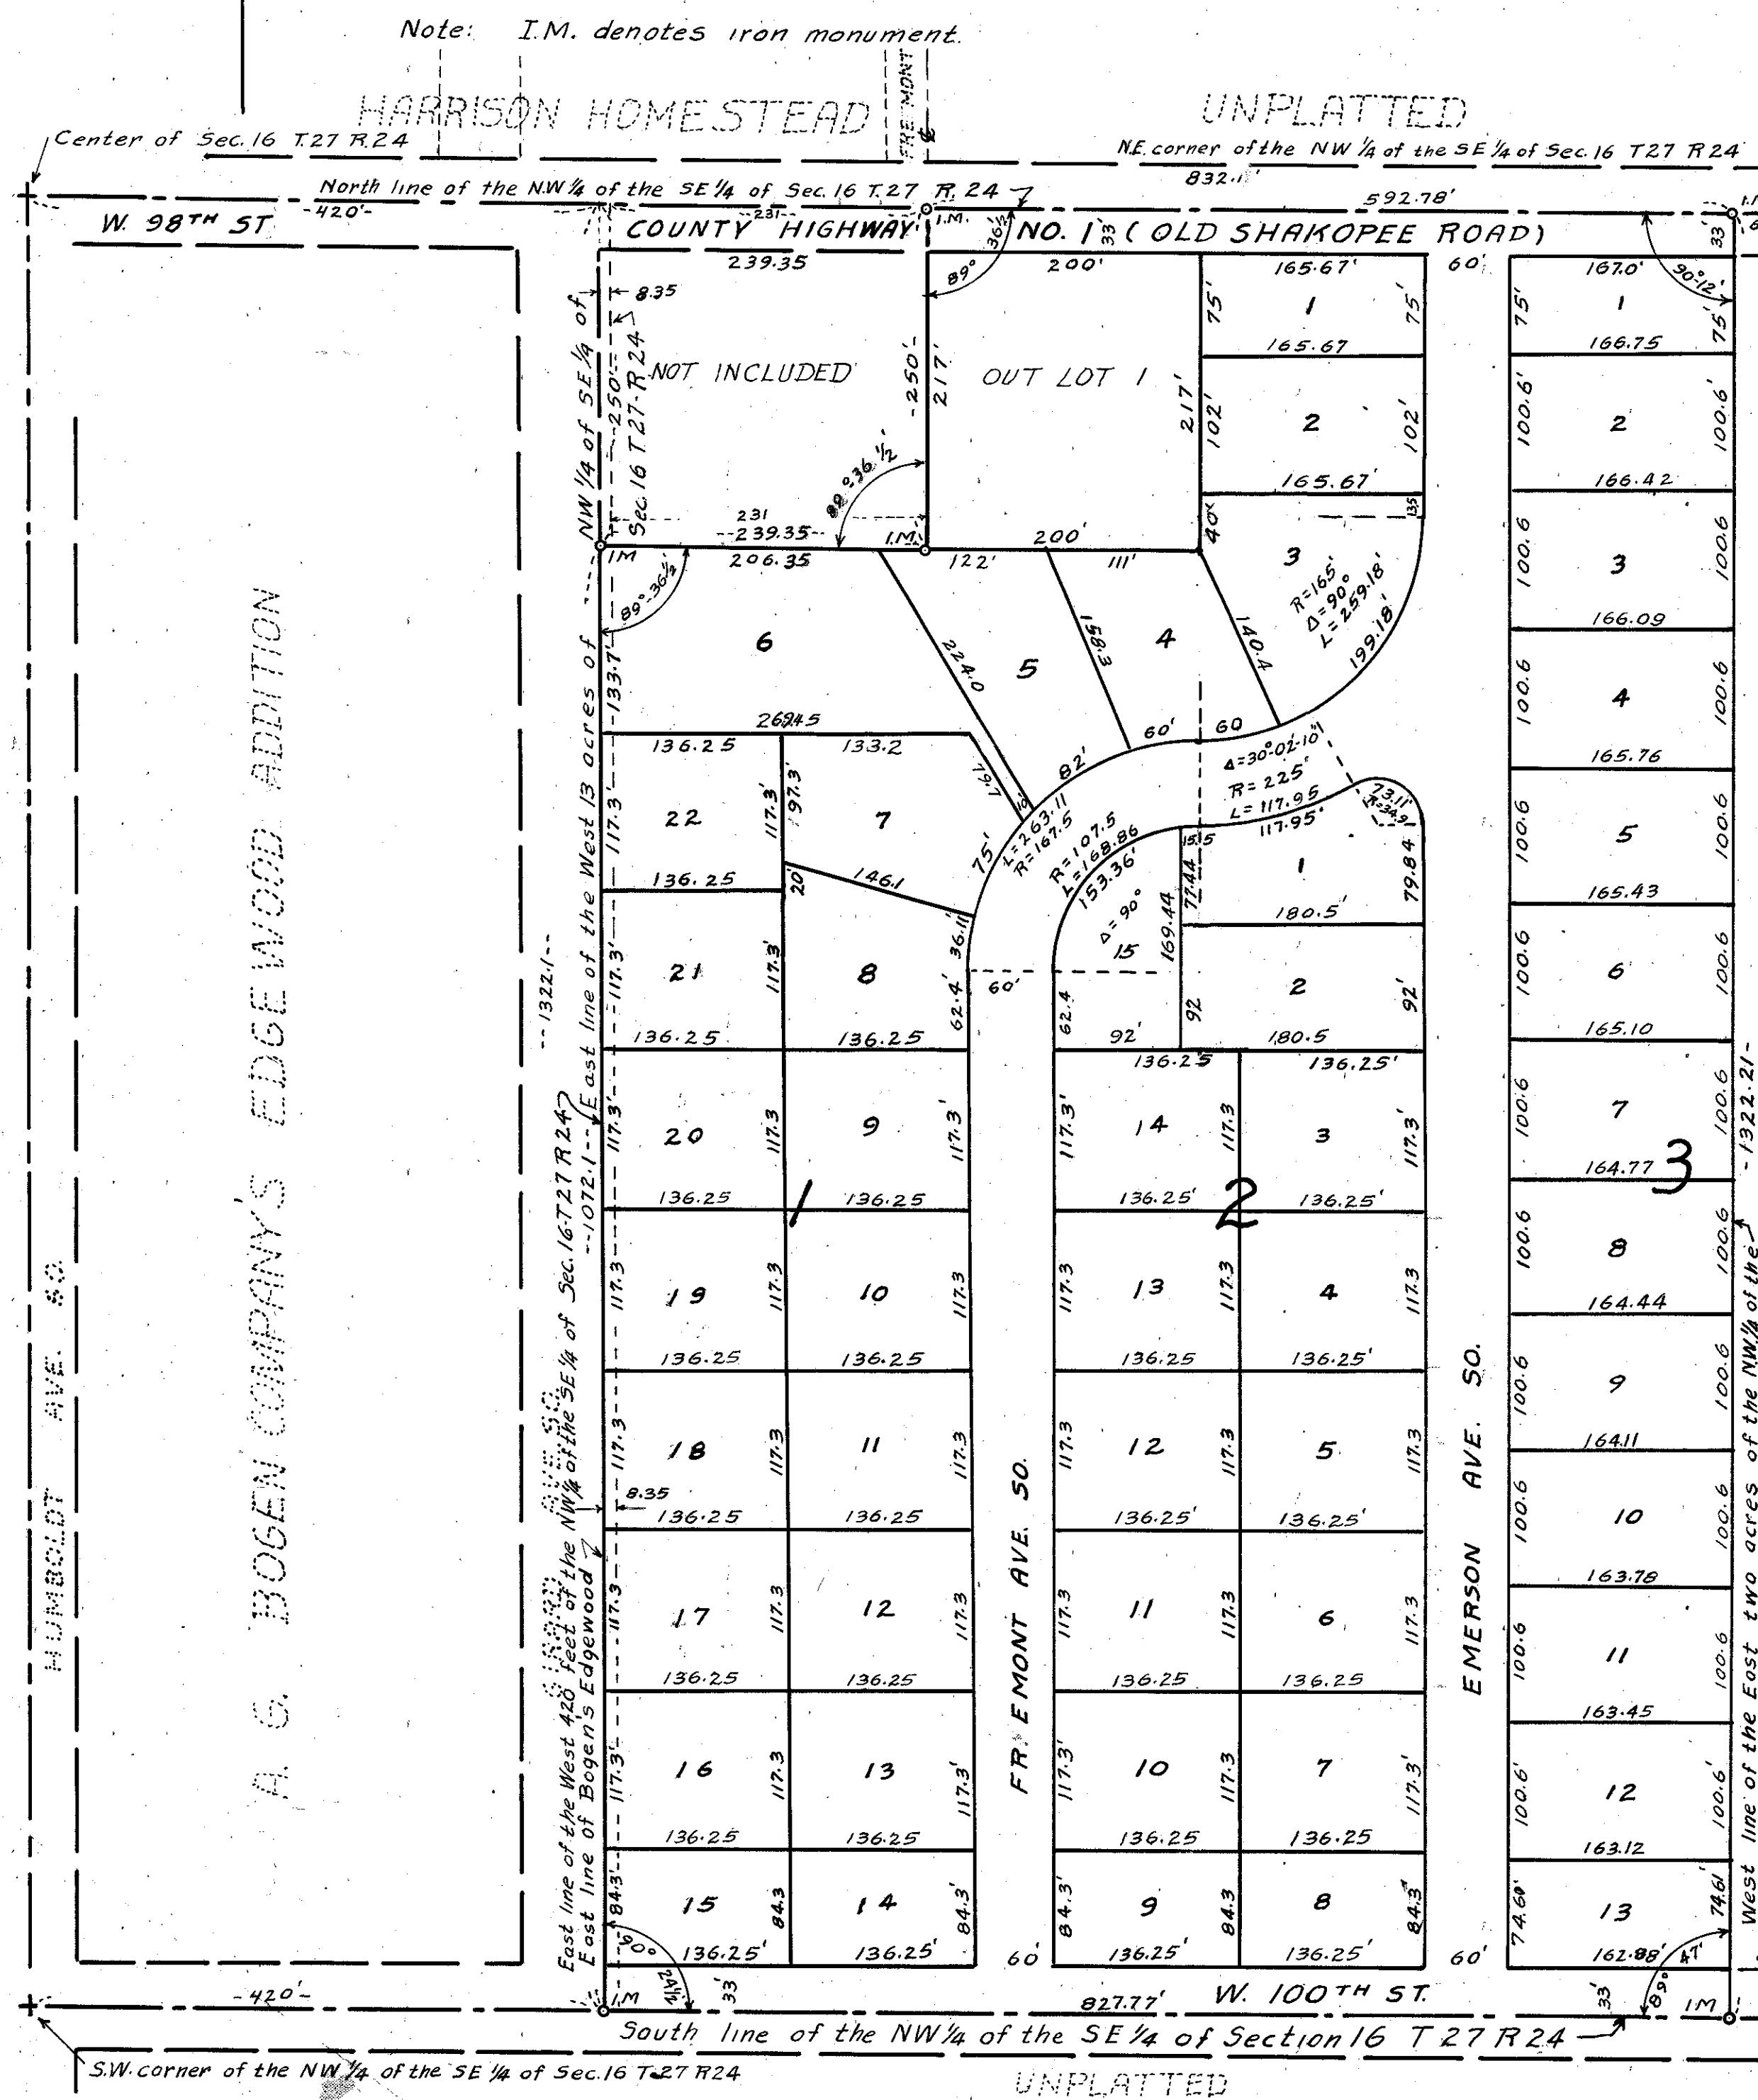

33
 75
 100.6
 309.2