

Registered Vol 823 Pg. 249853

493047 249853

REGISTERED LAND SURVEY No. **RLS-544**

HENNEPIN COUNTY, MINNESOTA 493047

OFFICE OF REGISTRAR OF TITLES
HENNEPIN COUNTY MINNESOTA

I hereby Certify That the within Registered Land Survey No. 544
Filed of Registrar of Titles, County of Hennepin, was Filed in this office

F. C. JACKSON
LAND SURVEYOR


this 28TH day of MARCH A. D. 1956 at 8 o'clock A.M.

DONALD C. BENNYHOFF

Registrar of Titles

D. S. S. O. Deputy.

SCALE 1" = 100'

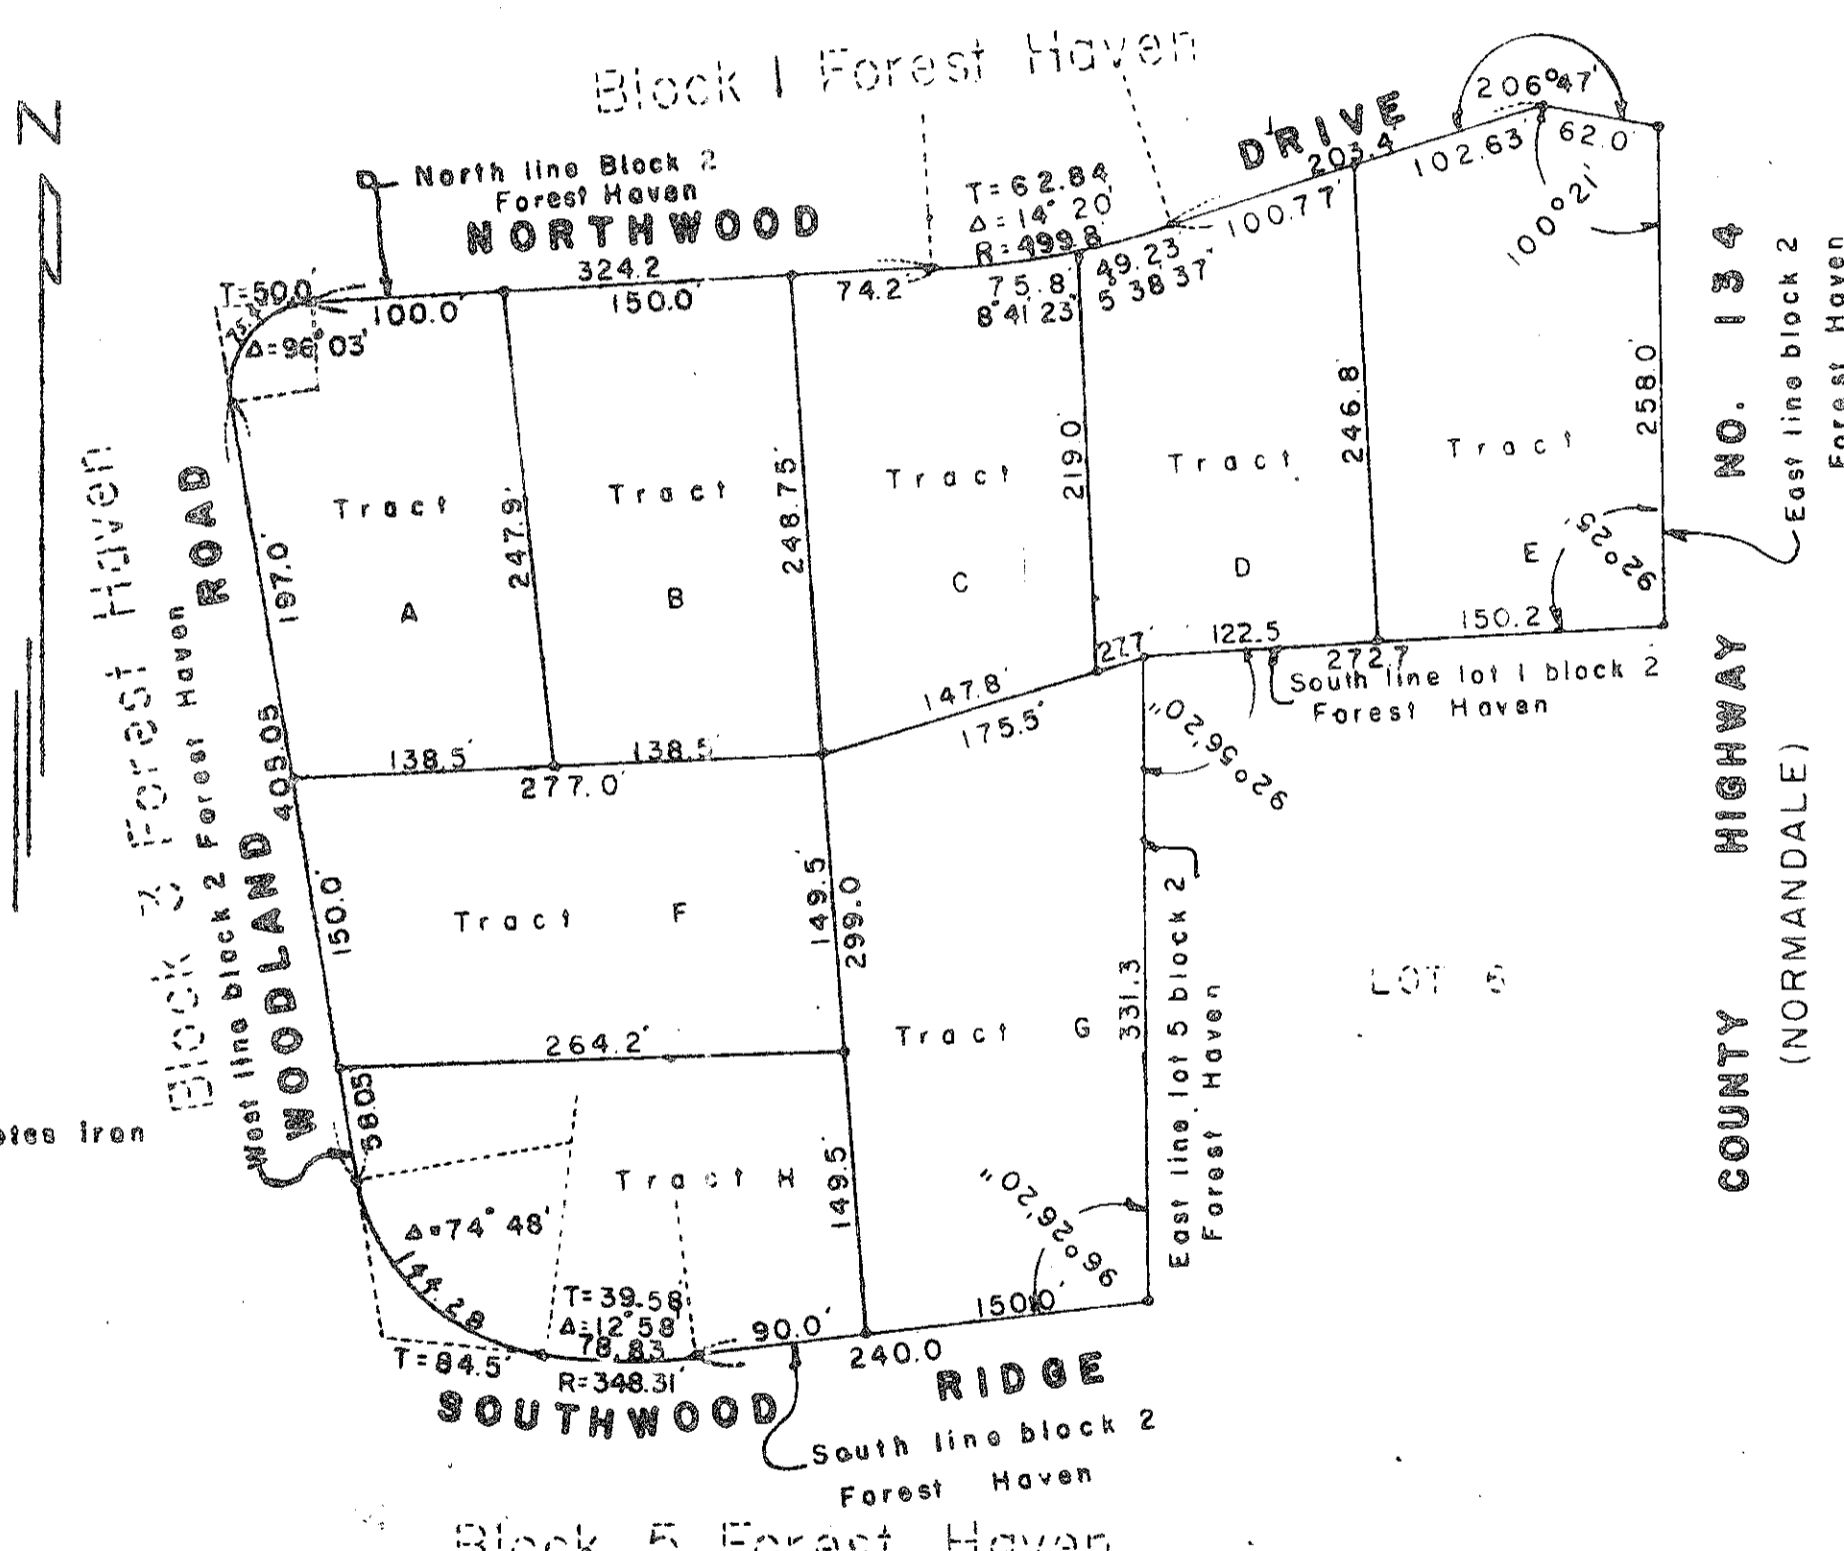

o denotes iron

I hereby certify that in accordance with the provisions of Chapter 506, Minnesota Statutes of 1949, as amended, I have surveyed the following described tract situate in the State of Minnesota and County of Hennepin to-wit: lots 1,2,3,4 and 5 Block 2 Forest Haven. That the survey shown hereon is a correct delineation of said survey.

Minneapolis, Minnesota

Dated this 14th day of Oct. A.D. 1955

F. C. Jackson
Land surveyor, Minnesota Registration No. 3600

FILED
APR 4 1955
ROBERT F. ...
HENNEPIN CO., MINN.
J. F. ...

2
No Fee
... O.D.C.F.S.

131478
6 21
6 2
6 13
6 74

OK
OS

9/10 8/14