
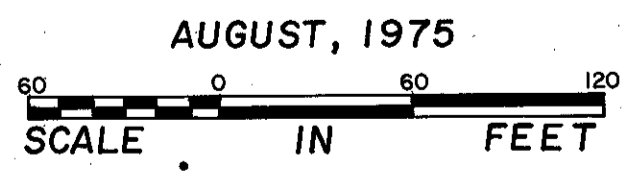
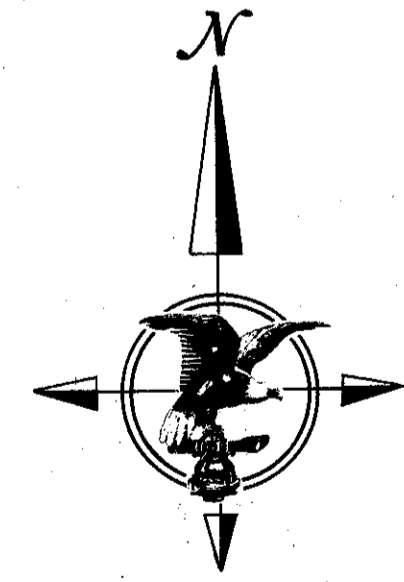


# WEST BLOOMINGTON EVANGELICAL FREE CHURCH 1ST ADDITION

THIS SPACE RESERVED FOR BINDING

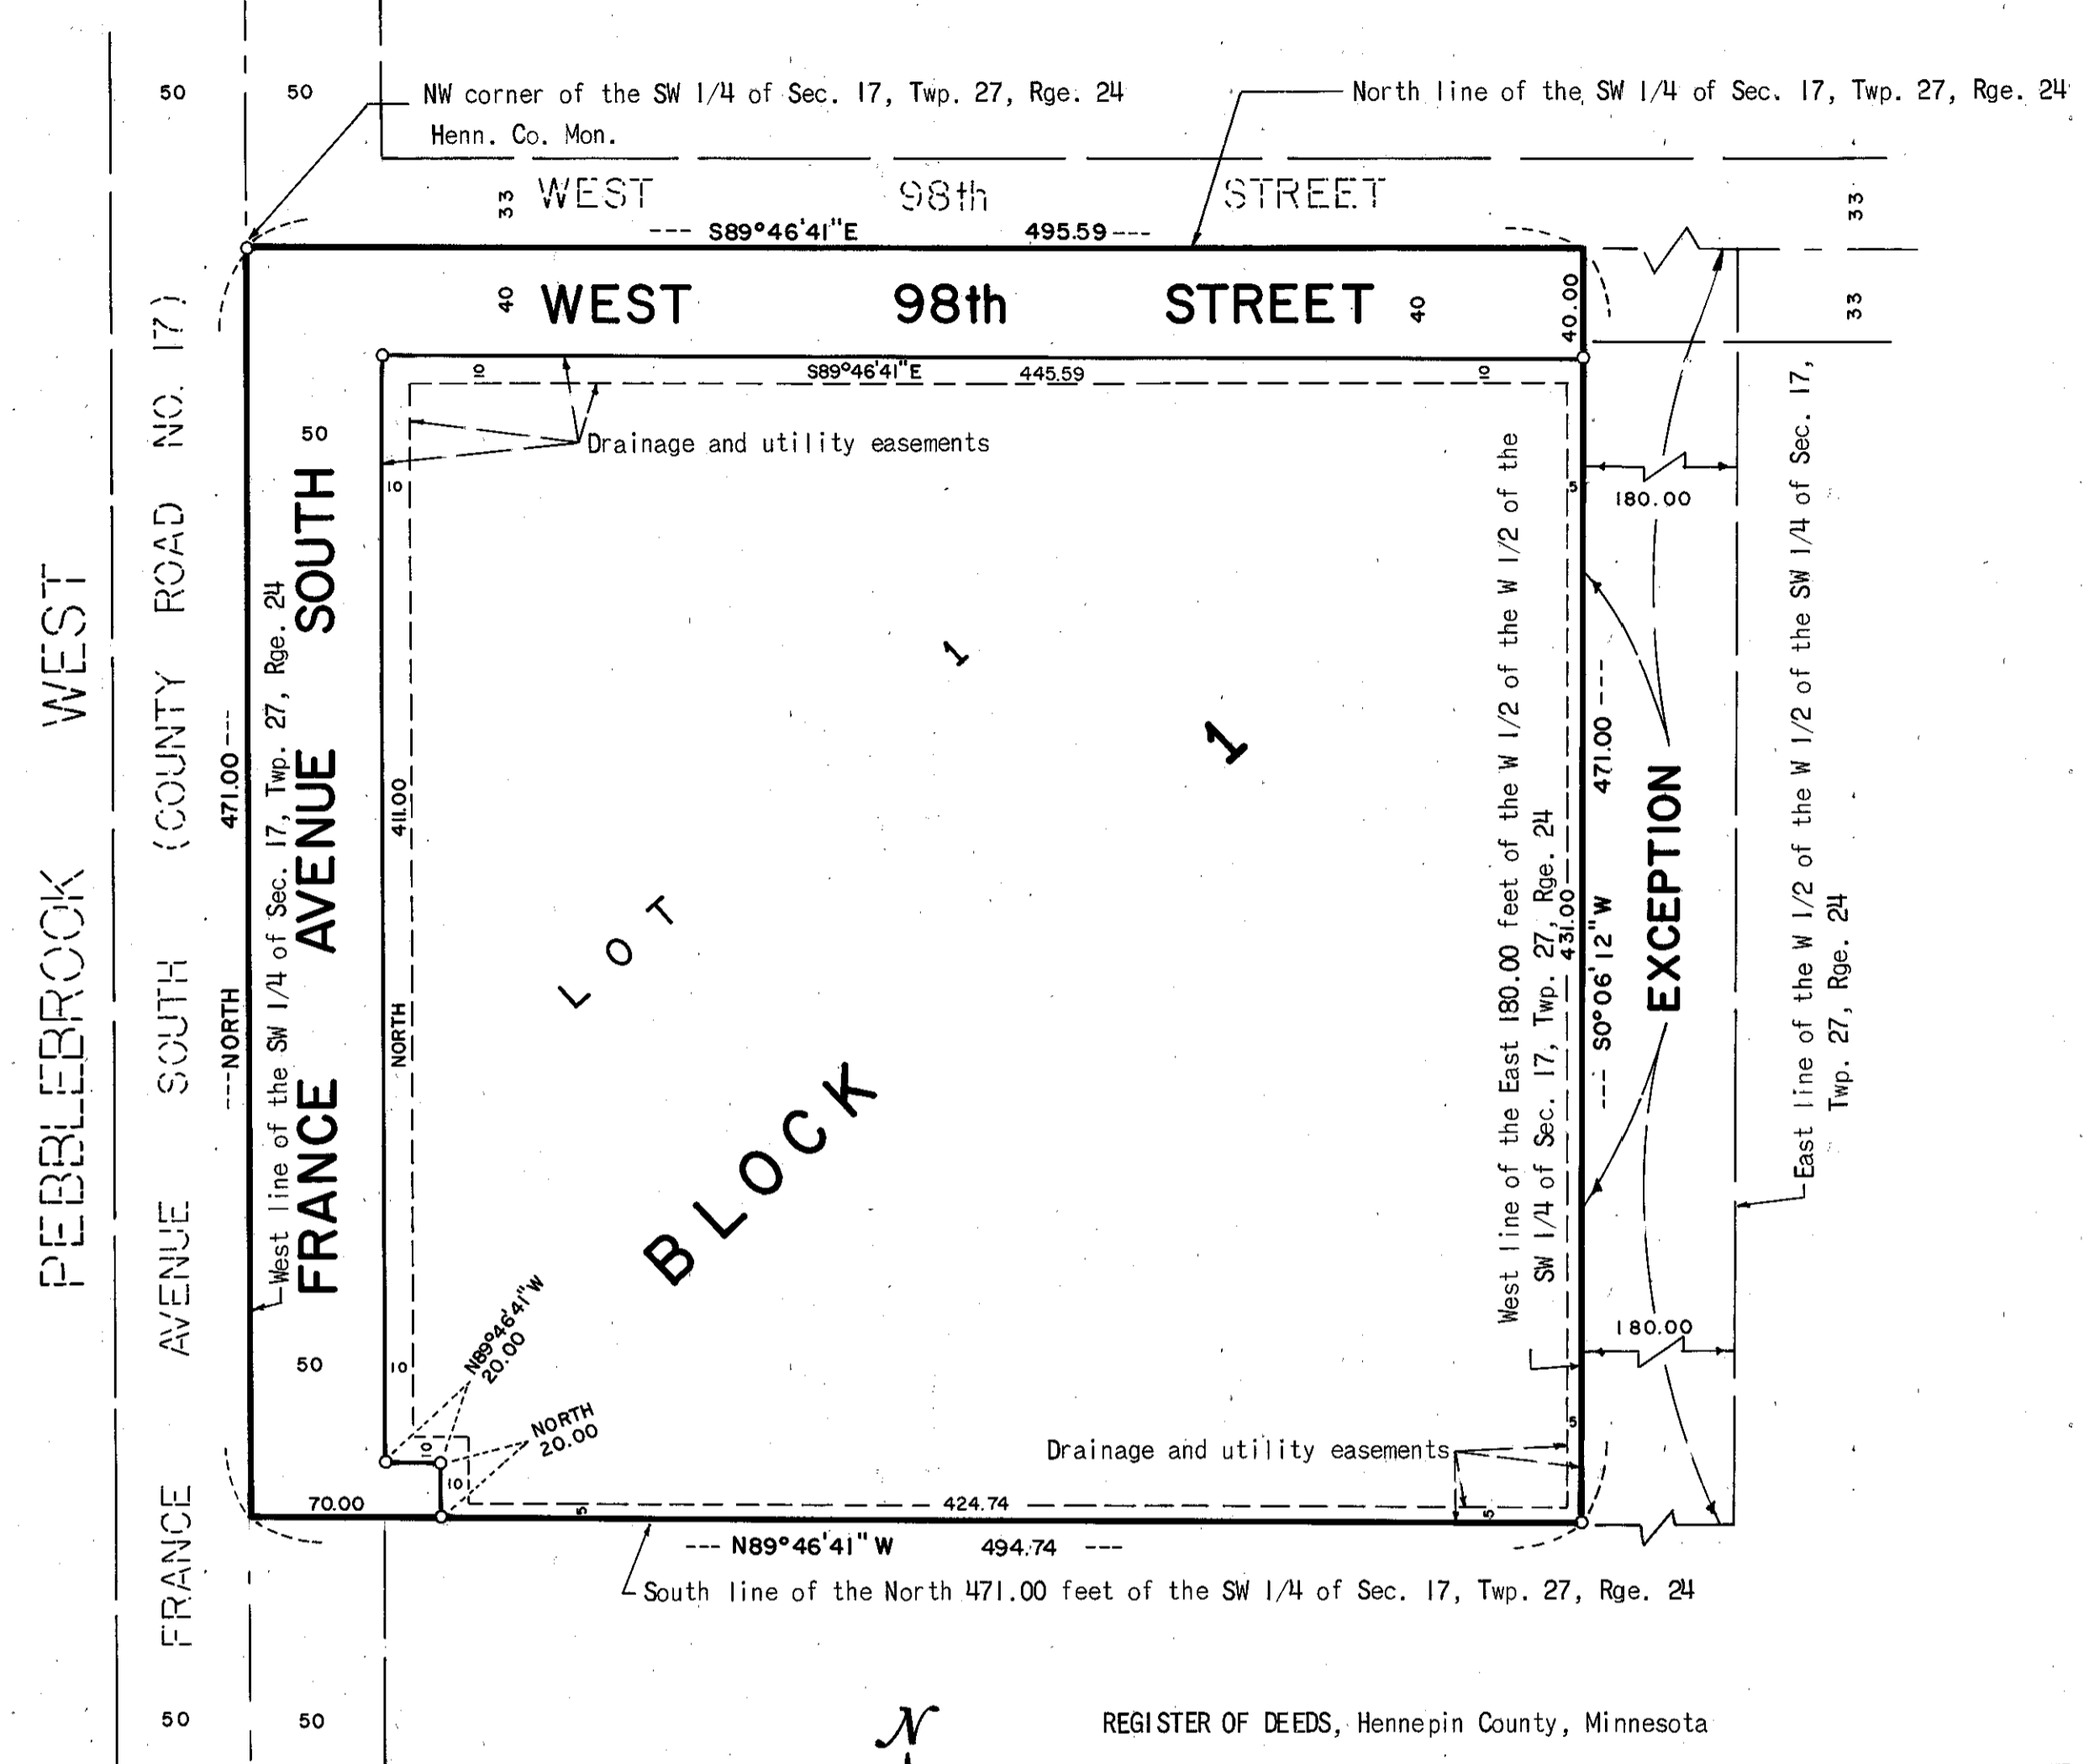

o Denotes Iron Monument  
All bearings shown are based on assumed datum

REGISTER OF DEEDS, Hennepin County, Minnesota  
I hereby certify that the within plat of WEST BLOOMINGTON EVANGELICAL FREE CHURCH 1ST ADDITION was filed for record in this office this \_\_\_\_\_ day of \_\_\_\_\_ 197\_\_\_\_, at \_\_\_\_\_ o'clock \_\_\_\_\_ M. and was recorded in Book \_\_\_\_\_ of Plats, Page \_\_\_\_\_ and that the two copies were compared with the official plat and were found to be true and correct copies thereof.  
Wayne A. Johnson, Register of Deeds  
BY: \_\_\_\_\_ Deputy

KNOW ALL MEN BY THESE PRESENTS: That North Central District Association of the Evangelical Free Church of America, a United States corporation, owner and proprietor and Midwest Federal Savings and Loan Association of Minneapolis a United States corporation, mortgagee of the following described land, situate in the County of Hennepin, State of Minnesota, to wit:

North 471.0 feet of the West 1/2 of the West 1/2 of the Southwest 1/4 of Section 17, Township 27 North, Range 24 West, of the 4th Principal Meridian EXCEPT the East 180 feet thereof.


Have caused the same to be surveyed and platted as WEST BLOOMINGTON EVANGELICAL FREE CHURCH 1ST ADDITION and do hereby donate and dedicate to the public, for public use forever the street, avenue and drainage and utility easements as shown on said plat.

In witness whereof said North Central District Association of the Evangelical Free Church of America, a United States corporation, has caused these presents to be signed by its proper officers and its corporate seal to be hereunto affixed this 28th day of NOVEMBER, A.D., 1975.

And in witness whereof said Midwest Federal Savings and Loan Association, a United States corporation, has caused these presents to be signed by its proper officers and its corporate seal to be hereunto affixed this \_\_\_\_\_ day of \_\_\_\_\_ A.D., 197\_\_\_\_.


SIGNED:  
NORTH CENTRAL DISTRICT ASSOCIATION OF THE EVANGELICAL FREE CHURCH OF AMERICA  
Raymond Olchefeski its Trustee Chairman  
Raymond Olchefeski  
Curtis Brandon its Secretary of Trustee Board  
Curtis Brandon  
MIDWEST FEDERAL SAVINGS AND LOAN ASSOCIATION OF MINNEAPOLIS  
Lloyd K. Peterson its VICE PRESIDENT  
Evelyn A. Larson its ASSISTANT SECRETARY

STATE OF MINNESOTA  
COUNTY OF HENNEPIN  
The foregoing instrument was acknowledged before me this 28th day of NOVEMBER, A.D., 1975 by Raymond Olchefeski its Trustee Chairman and Curtis Brandon its Secretary of the Trustee Board of said North Central District Association of the Evangelical Free Church of America, a United States corporation, on behalf of said corporation.

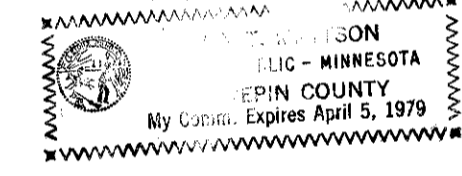

Don T. Mattson  
Notary Public, HENNEPIN County, Minnesota  
My Commission Expires APRIL 5, 1979

STATE OF MINNESOTA  
COUNTY OF HENNEPIN  
The foregoing instrument was acknowledged before me this 27th day of NOVEMBER, A.D., 1975 by LLOYD K. PETERSON its VICE PRESIDENT and EVELYN A. LARSON its ASSISTANT SECRETARY of said Midwest Federal Savings and Loan Association of Minneapolis, a United States corporation, on behalf of said corporation.

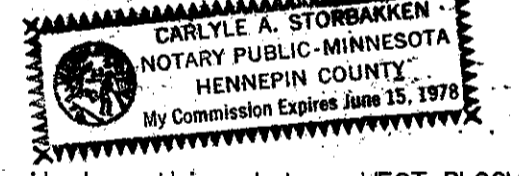


Carlyle A. Storbakken  
Notary Public, \_\_\_\_\_ County, Minnesota  
My Commission Expires \_\_\_\_\_

I hereby certify that I have surveyed and platted the property described on this plat as WEST BLOOMINGTON EVANGELICAL FREE CHURCH 1ST ADDITION; that this plat is a correct representation of said survey; that all distances are correctly shown on said plat in feet and hundredths of a foot; that all monuments have been correctly placed in the ground as shown on said plat; that the outside boundary lines are correctly designated and that there are no wet lands to be designated on said plat.

Robert B. Meredith  
Robert B. Meredith, Land Surveyor  
Minnesota Registration No. 8617

STATE OF MINNESOTA  
COUNTY OF HENNEPIN  
The foregoing instrument was acknowledged before me this 26 day of SEPTEMBER, A.D., 1975 by Robert B. Meredith, Land Surveyor.

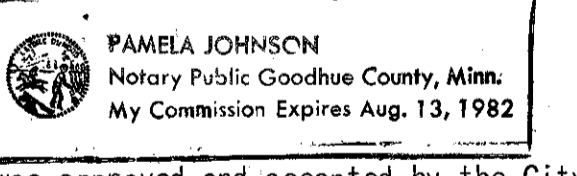

Pamela Johnson  
Notary Public, Goodhue County, Minnesota  
My Commission Expires AUGUST 13, 1982

BLOOMINGTON, MINNESOTA  
The plat of WEST BLOOMINGTON EVANGELICAL FREE CHURCH 1ST ADDITION was approved and accepted by the City of Bloomington, Minnesota, at a regular meeting thereof, held this \_\_\_\_\_ day of \_\_\_\_\_ A.D., 197\_\_\_\_.  
CITY COUNCIL OF BLOOMINGTON, MINNESOTA

BY: \_\_\_\_\_ its Mayor  
BY: \_\_\_\_\_ its Manager

FINANCE DIVISION, Hennepin County, Minnesota  
I hereby certify that there are no delinquent taxes for all years prior to 197\_\_\_\_ for land described on this plat. Dated this \_\_\_\_\_ day of \_\_\_\_\_ 197\_\_\_\_.

Vernon T. Hoppe, Director  
BY: \_\_\_\_\_ Tax Clerk

COUNTY SURVEYOR, Hennepin County, Minnesota  
Pursuant to Chapter 810, Minnesota Laws of 1969, this plat has been approved this \_\_\_\_\_ day of \_\_\_\_\_ A.D., 197\_\_\_\_.

BY: \_\_\_\_\_  
Alver R. Freeman  
Hennepin County Surveyor

