


W-69

U.S. INTERSTATE HWY. NO. 494

Point Being 562.615 West of the Northeast Corner of Govt. Lot 1 Sec. 3-T27-R24

WILLIAMS FIRST ADDITION

R.T. DOC. NO. _____

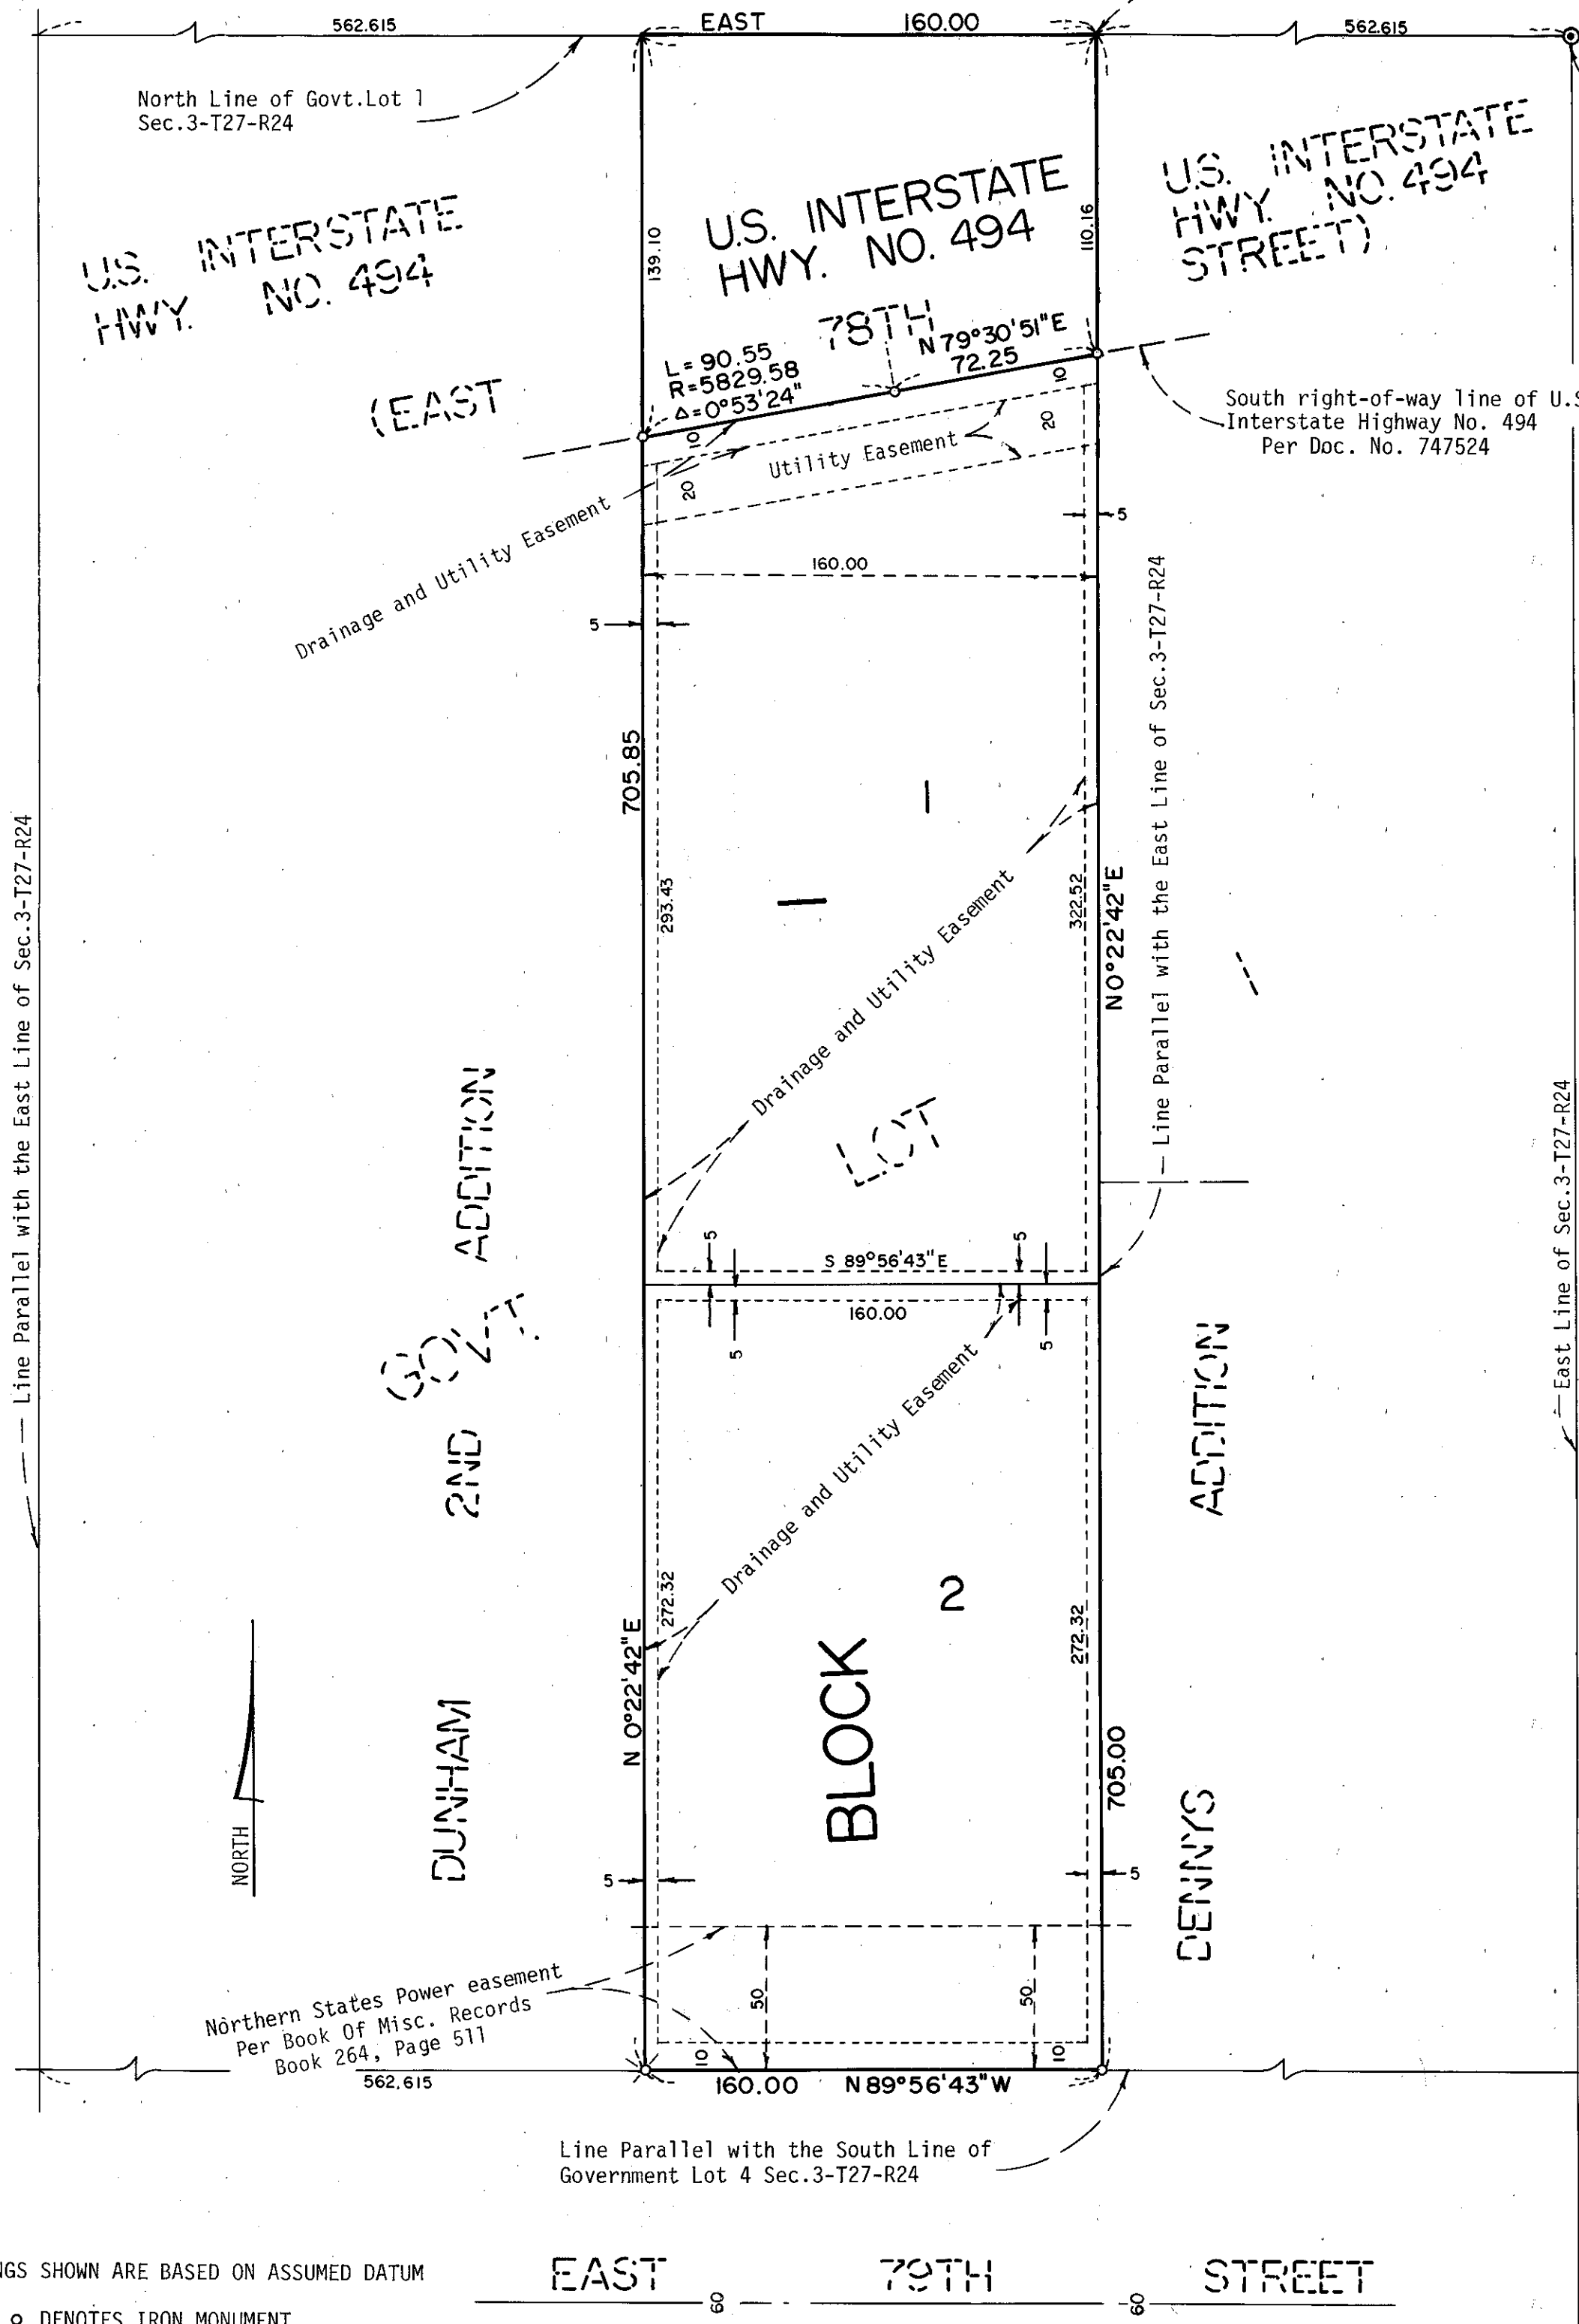

KNOW ALL MEN BY THESE PRESENTS: That GILBERT C. WILLIAMS and NANCY R. WILLIAMS, husband and wife, owners and proprietors and NORWEST BANK BLOOMINGTON NATIONAL ASSOCIATION, a National Banking Association mortgagee, of the following described property situated in the County of Hennepin, State of Minnesota to wit:

That part of Government Lot 1, Section 3, Township 27 North, Range 24 West of the 4th Principal Meridian, which lies easterly of a line drawn parallel to and 160 feet west of the east line of the following described tract: Beginning on the North line of said Government Lot 1 at a point 562.615 feet west of the Northeast corner thereof; thence South parallel with the east line of said Section a distance of 705 feet; thence west parallel with the south line of Government Lot 4 of said Section 562.615 feet; thence north parallel with the east line of said Section to the North line of Government Lot 1; thence east along said North line 562.615 feet to the point of beginning.


Have caused the same to be surveyed and platted WILLIAMS FIRST ADDITION and do hereby donate and dedicate to the public for public use forever the highway and easements for drainage and utility purposes and the utility easement as shown on the plat.

In witness whereof said GILBERT C. WILLIAMS and NANCY R. WILLIAMS have hereunto set our hands this 26th day of December, 19 85.

Gilbert C. Williams
Gilbert C. Williams

Nancy R. Williams
Nancy R. Williams

STATE OF Minnesota
COUNTY OF Hennepin

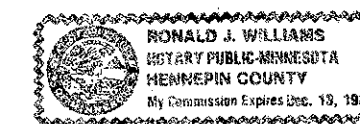

Ronald J. Williams
Notary Public, Hennepin County, Minnesota
My Commission Expires Dec. 13, 1986


In witness whereof said NORWEST BANK BLOOMINGTON NATIONAL ASSOCIATION, a National Banking Association, has caused these presents to be signed by its proper officer this 6th day of January, 19 86.

NORWEST BANK BLOOMINGTON NATIONAL ASSOCIATION:

SIGNED Wallace F. Drogemuller its Vice President

STATE OF Minnesota
COUNTY OF Hennepin

The following instrument was acknowledged before me this 6th day of January, 19 86 by WALLACE F. DROGEMUELLER, Vice President NORWEST BANK BLOOMINGTON NATIONAL ASSOCIATION, A National Banking Association, on behalf of said association.

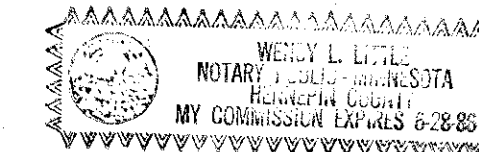


Wendy L. Little
Notary Public, Hennepin County, Minnesota
My Commission Expires June 28, 1986

I hereby certify that I have surveyed and platted the property described in this plat as WILLIAMS FIRST ADDITION; that this plat is a correct representation of said survey; that all distances are correctly shown in feet and hundredths of a foot; that all monuments have been correctly placed in the ground as shown on said plat; that the outside boundary lines are correctly designated and that there are no wet lands to be designated on said plat.

Leland C. N. Smith
Leland C. N. Smith, Land Surveyor
Minnesota License No. 14942

STATE OF Minnesota
COUNTY OF Hennepin

The foregoing surveyor's certificate was acknowledged before me this 9th day of December, 19 85 by Leland C. N. Smith, Land Surveyor.

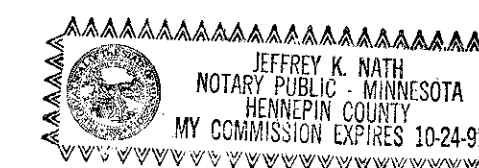

Jeffrey K. Nath
Notary Public, Hennepin County, Minnesota
My Commission Expires October 24, 1991

BLOOMINGTON, MINNESOTA

The plat of WILLIAMS FIRST ADDITION was approved and accepted by the City Council of the City of Bloomington, Minnesota at a regular meeting thereof, held this ___ day of ___, 19 ___. If applicable, the written comments and recommendations of the Commissioner of Transportation and the County Highway Engineer have been received by the City or the prescribed 30 day period has elapsed without receipt of such comments and recommendations, as provided by Minnesota Statutes Section 505.03, Subd. 2.

CITY COUNCIL OF BLOOMINGTON, MINNESOTA

BY: _____ its Mayor BY: _____ its Manager

PROPERTY TAX AND PUBLIC RECORDS DEPARTMENT, Hennepin County, Minnesota

I hereby certify that taxes payable in 19 ___ and prior years have been paid for land described on this plat. Dated this ___ day of ___, 19 ___.

Dale G. Folstad, Hennepin County Auditor BY: _____ Deputy

SURVEY DIVISION, Hennepin County, Minnesota

Pursuant to Chapter 810, Minnesota Laws of 1969, this plat has been approved this ___ day of ___, 19 ___.

Robert L. Bakka, Hennepin County Surveyor BY: _____

REGISTRAR OF TITLES, Hennepin County, Minnesota

I hereby certify that the within plat of WILLIAMS FIRST ADDITION was filed in this office this ___ day of ___, 19 ___, at ___ o'clock ___m.

R. Dan Carlson, Registrar of Titles BY: _____ Deputy

ISRAELSON AND ASSOCIATES, INC.